


GROUND FLOOR PLAN SCALE 1.100

**NOTE**

Contractor shall check and verify all dimensions. This drawing is the property of the Architects. This drawing shall not be used for construction purposes unless counter signed by the Architects.

**GENERAL NOTES**

No:	Date	Revision
1	9-1-23	Elevations
2	1-3-24	Elevations

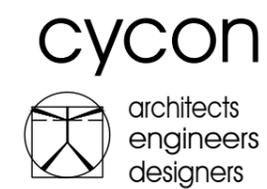

25, Gladstonos street, suite.02  
tel. 24622727/6 fax. 24621216  
Lamaca

**Haris Theodorou**  
BEng(Hons) UCL

**Client**  
ΑΝΔΡΕΑΣ ΔΙΓΚΛΗΣ

**Project**  
DIGKLIS RESIDENCES 33


**Drawing**  
Site Plan

**Project Architect**  
HARIS THEODOROU

<b>Scale</b> 1 : 100	<b>Date</b> MAR 2024
-------------------------	-------------------------

<b>Drawn by</b> H.T.	<b>Checked by</b>
-------------------------	-------------------

**Signatures**

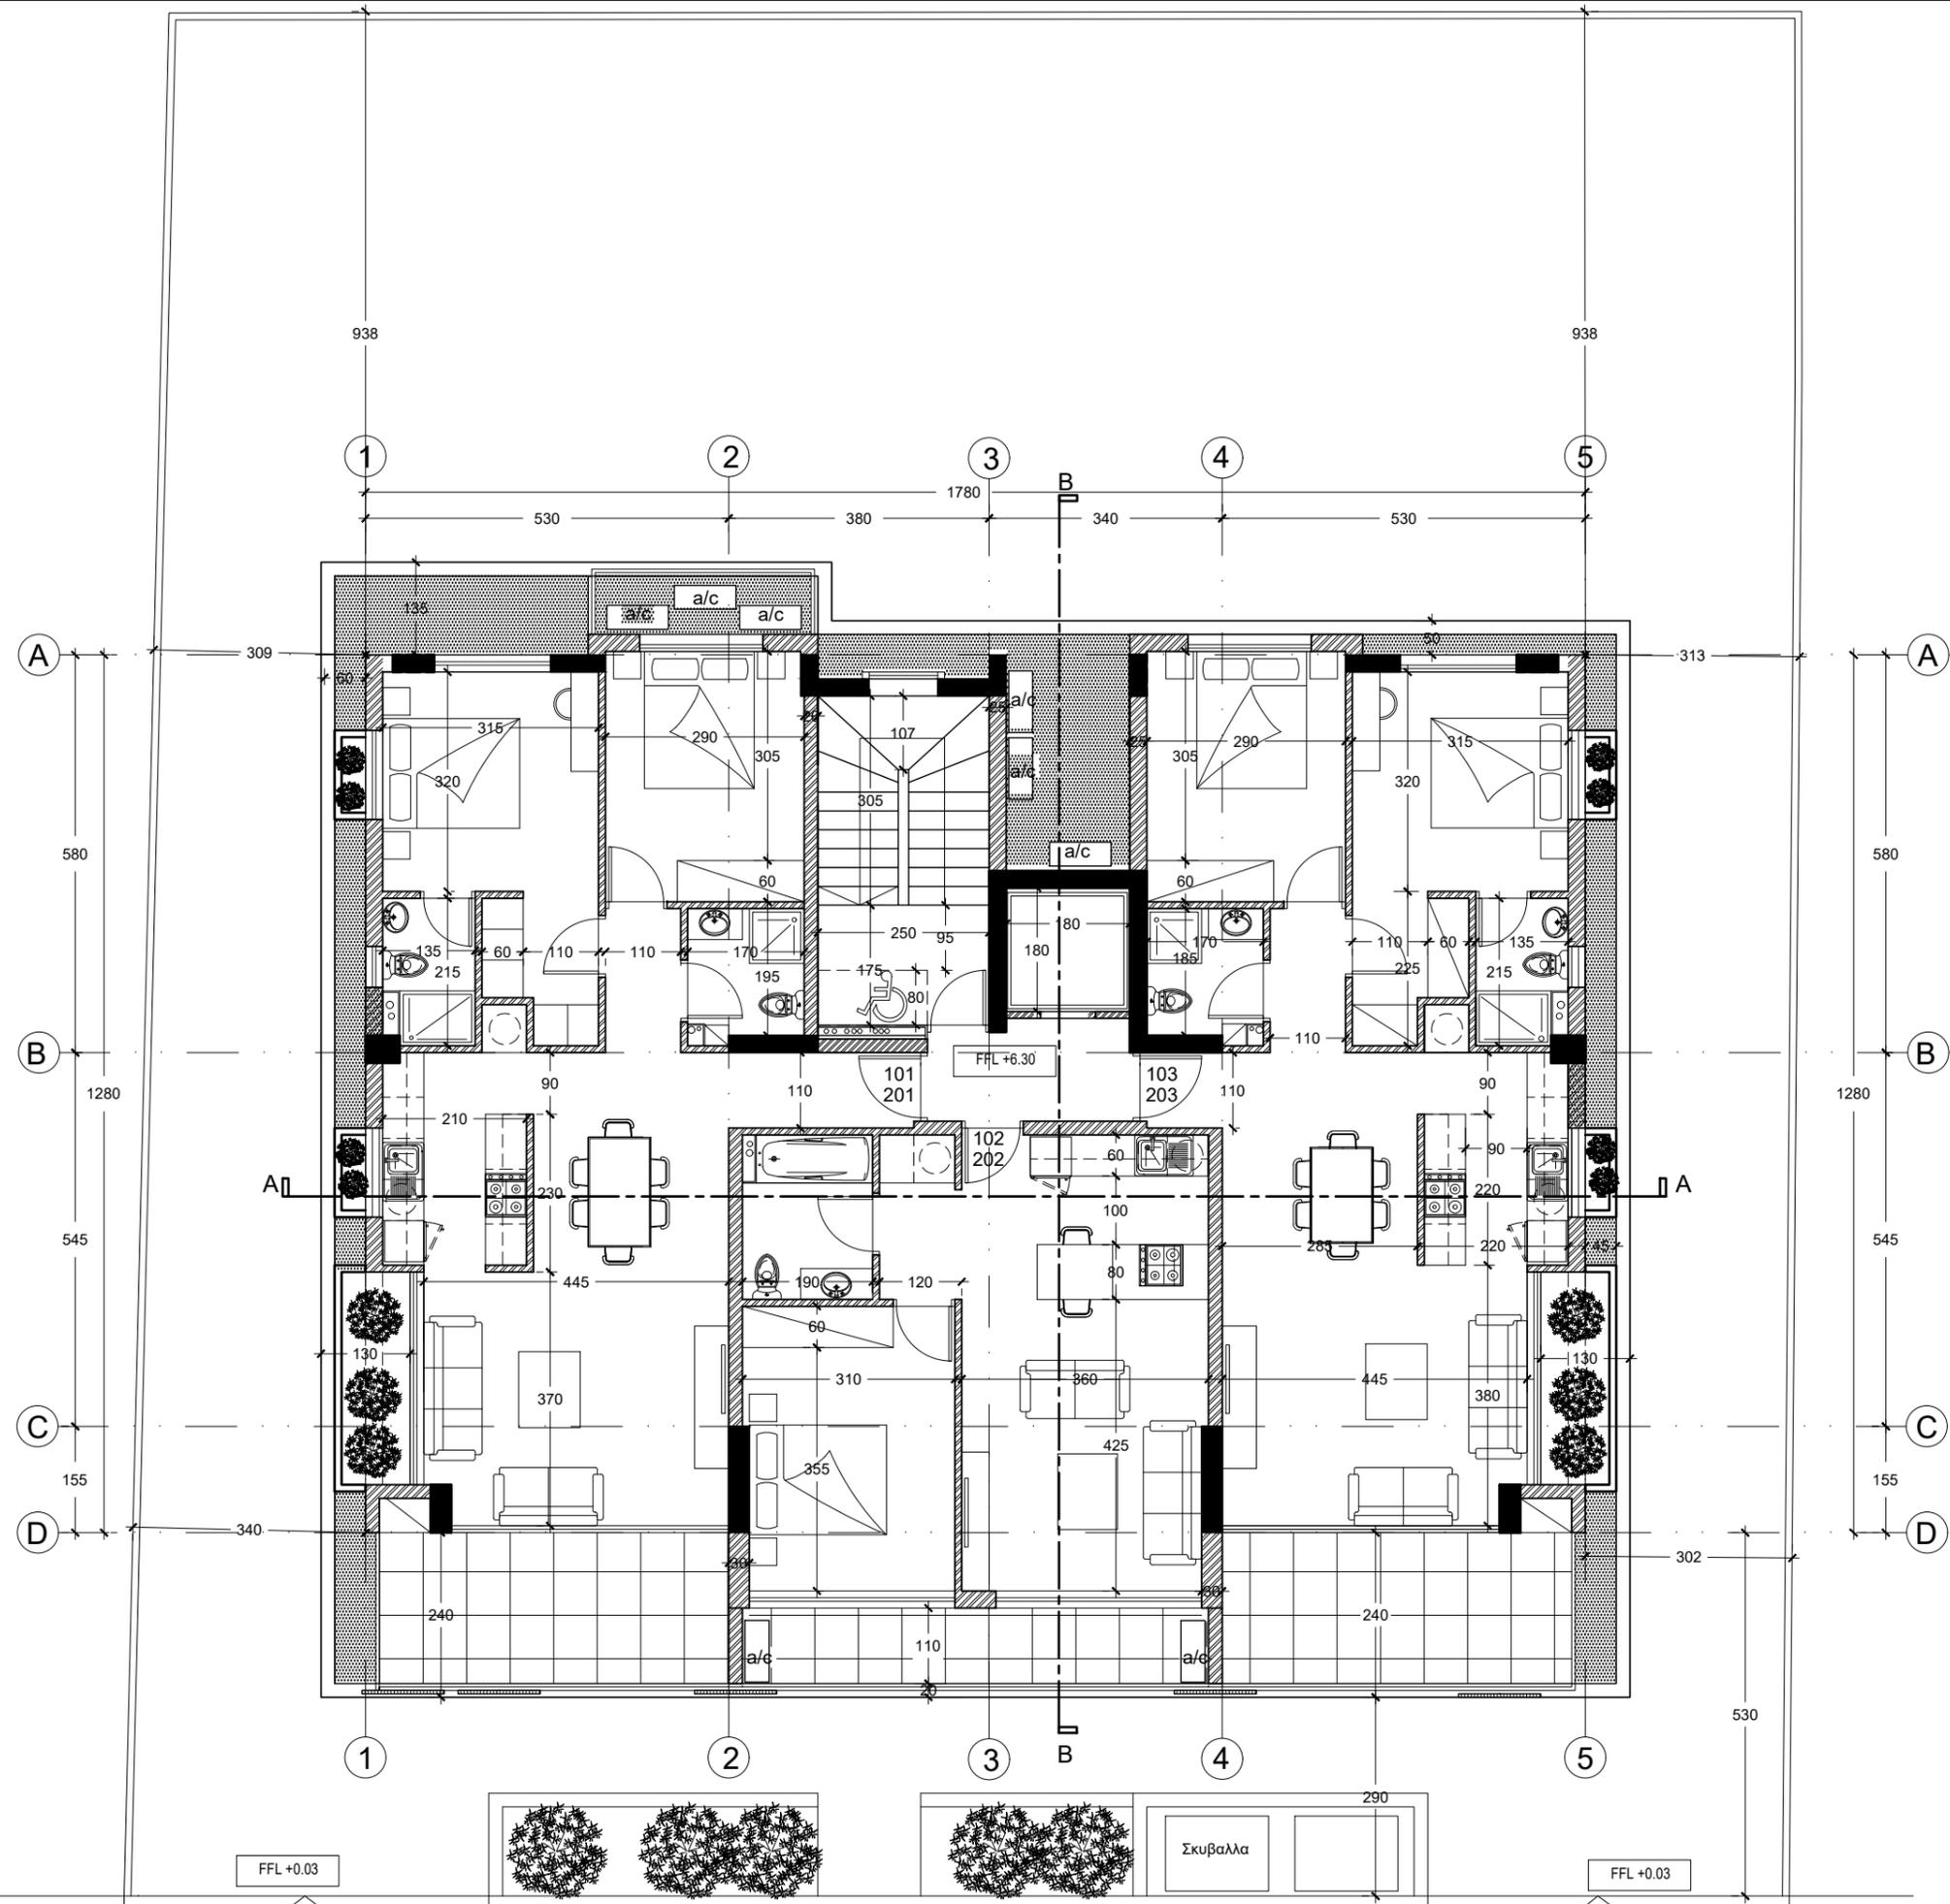


**NOTE**

Contractor shall check and verify all dimensions. This drawing is the property of the Architects. This drawing shall not be used for construction purposes unless counter signed by the Architects.

**GENERAL NOTES**

No:	Date	Revision
1	9-1-23	Elevations
2	1-3-24	Elevations

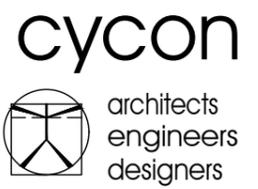

25, Gladstonos street, suite.02  
tel. 24622727/6 fax. 24621216  
Lamaca

**Haris Theodorou**  
BEng(Hons) UCL

**Client**  
ΑΝΔΡΕΑΣ ΔΙΓΚΛΗΣ

**Project**  
DIGKLIS RESIDENCES 33


**Drawing**  
1st and 2nd Floor Plan

**Project Architect**  
HARIS THEODOROU

**Scale** 1 : 100  
**Date** MAR 2024

**Drawn by** H.T. **Checked by**

**Signatures**

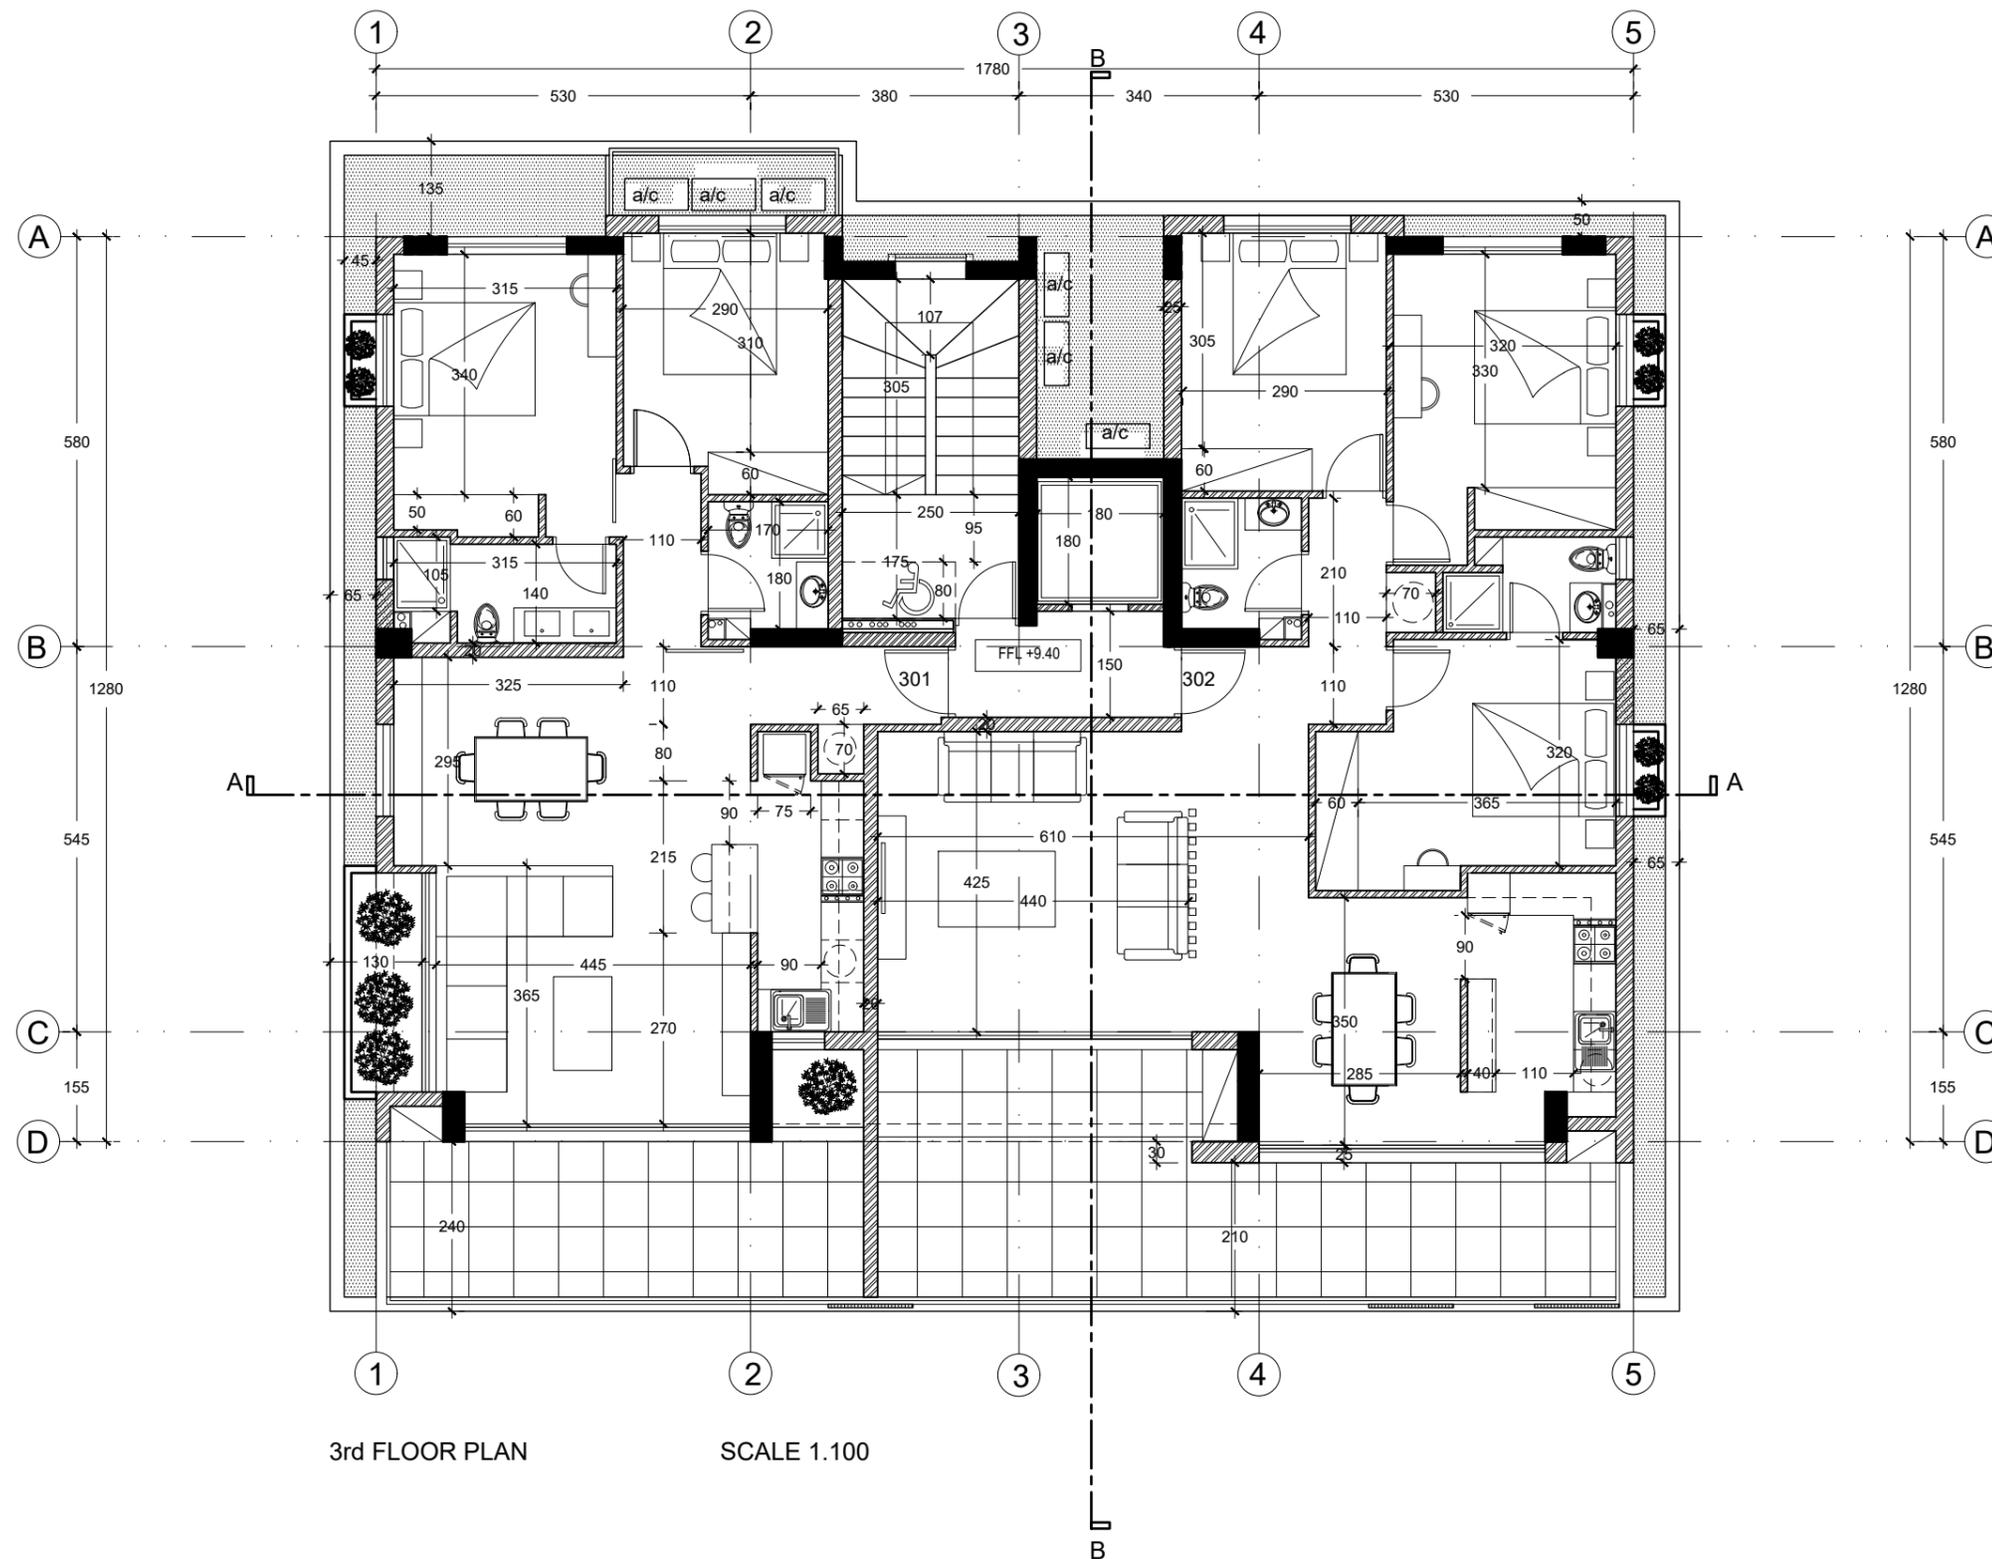


3rd FLOOR PLAN SCALE 1.100

**NOTE**

Contractor shall check and verify all dimensions. This drawing is the property of the Architects. This drawing shall not be used for construction purposes unless counter signed by the Architects.

**GENERAL NOTES**

No:	Date	Revision
1	9-1-23	Elevations
2	1-3-24	Elevations

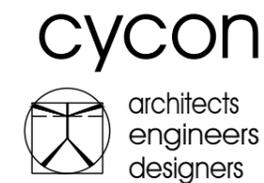

25, Gladstonos street, suite.02  
tel. 24622727/6 fax. 24621216  
Larnaca

**Haris Theodorou**  
BEng(Hons) UCL

**Client**  
ΑΝΔΡΕΑΣ ΔΙΓΚΛΗΣ

**Project**  
DIGKLIS RESIDENCES 33


**Drawing**  
3rd Floor Plan

**Project Architect**  
HARIS THEODOROU

Scale	Date
1 : 100	MAR 2024

Drawn by	Checked by
H.T.	

**Signatures**

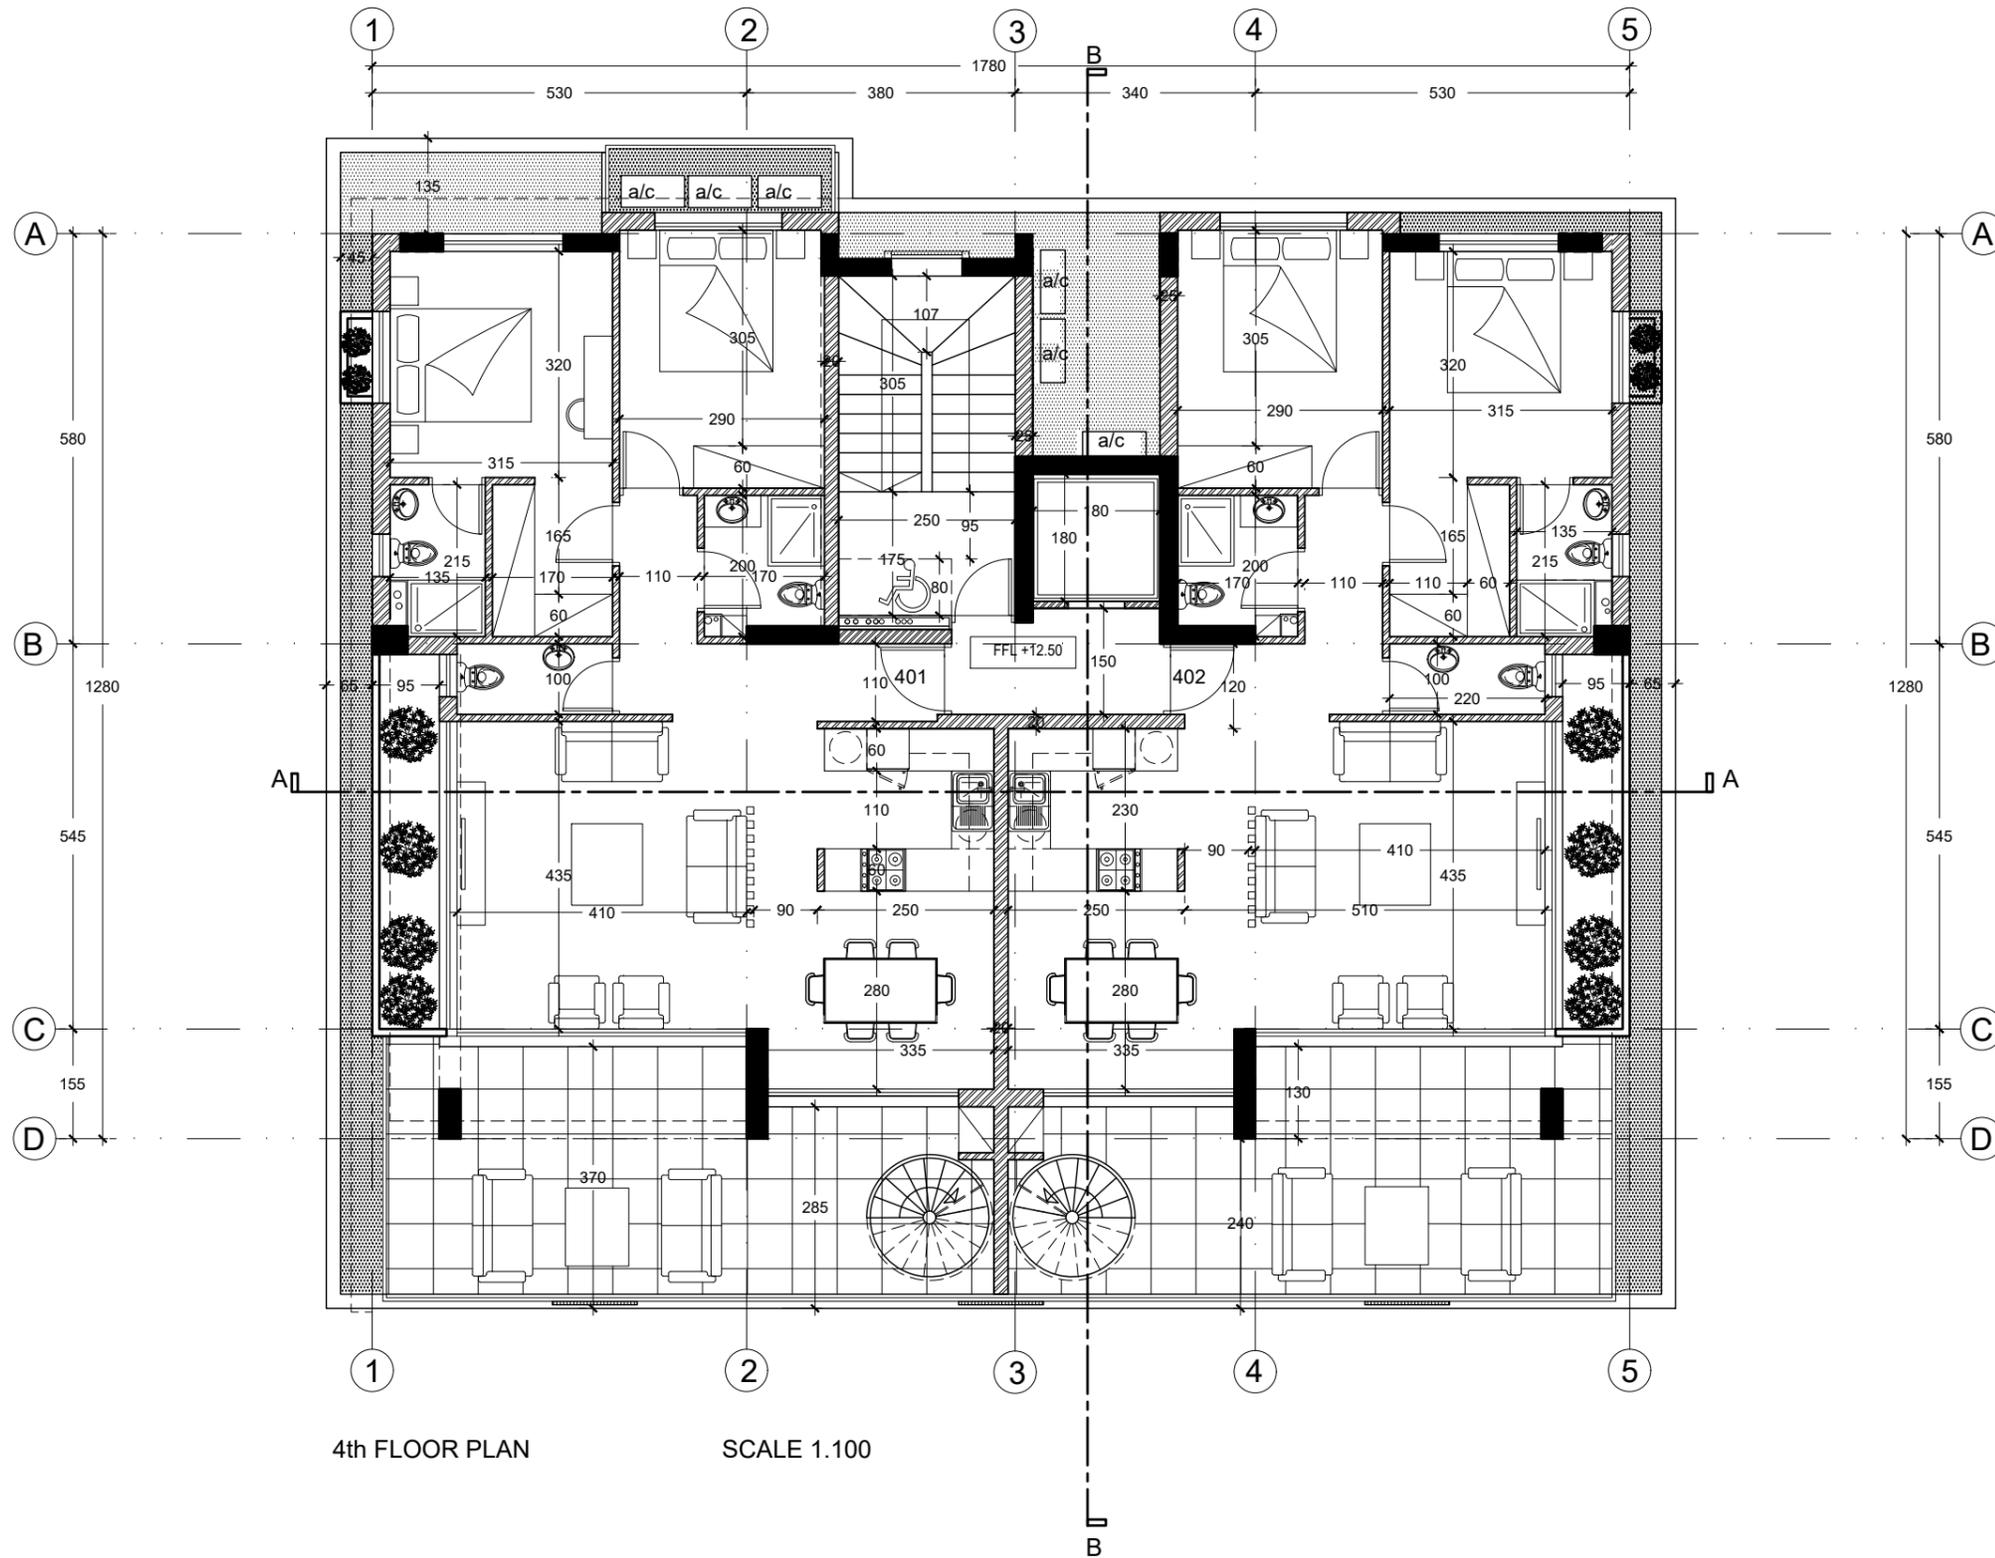


4th FLOOR PLAN SCALE 1.100

**NOTE**

Contractor shall check and verify all dimensions. This drawing is the property of the Architects. This drawing shall not be used for construction purposes unless counter signed by the Architects.

**GENERAL NOTES**

No:	Date	Revision
1	9-1-23	Elevations
2	1-3-24	Elevations

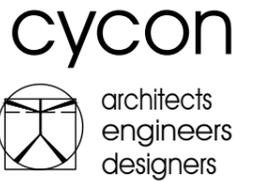

25, Gladstonos street, suite.02  
tel. 24622727/6 fax. 24621216  
Larnaca

**Haris Theodorou**  
BEng(Hons) UCL

**Client**  
ΑΝΔΡΕΑΣ ΔΙΓΚΛΗΣ

**Project**  
DIGKLIS RESIDENCES 33


**Drawing**  
4th Floor Plan

**Project Architect**  
HARIS THEODOROU

<b>Scale</b> 1 : 100	<b>Date</b> MAR 2024
-------------------------	-------------------------

<b>Drawn by</b> H.T.	<b>Checked by</b>
-------------------------	-------------------

**Signatures**

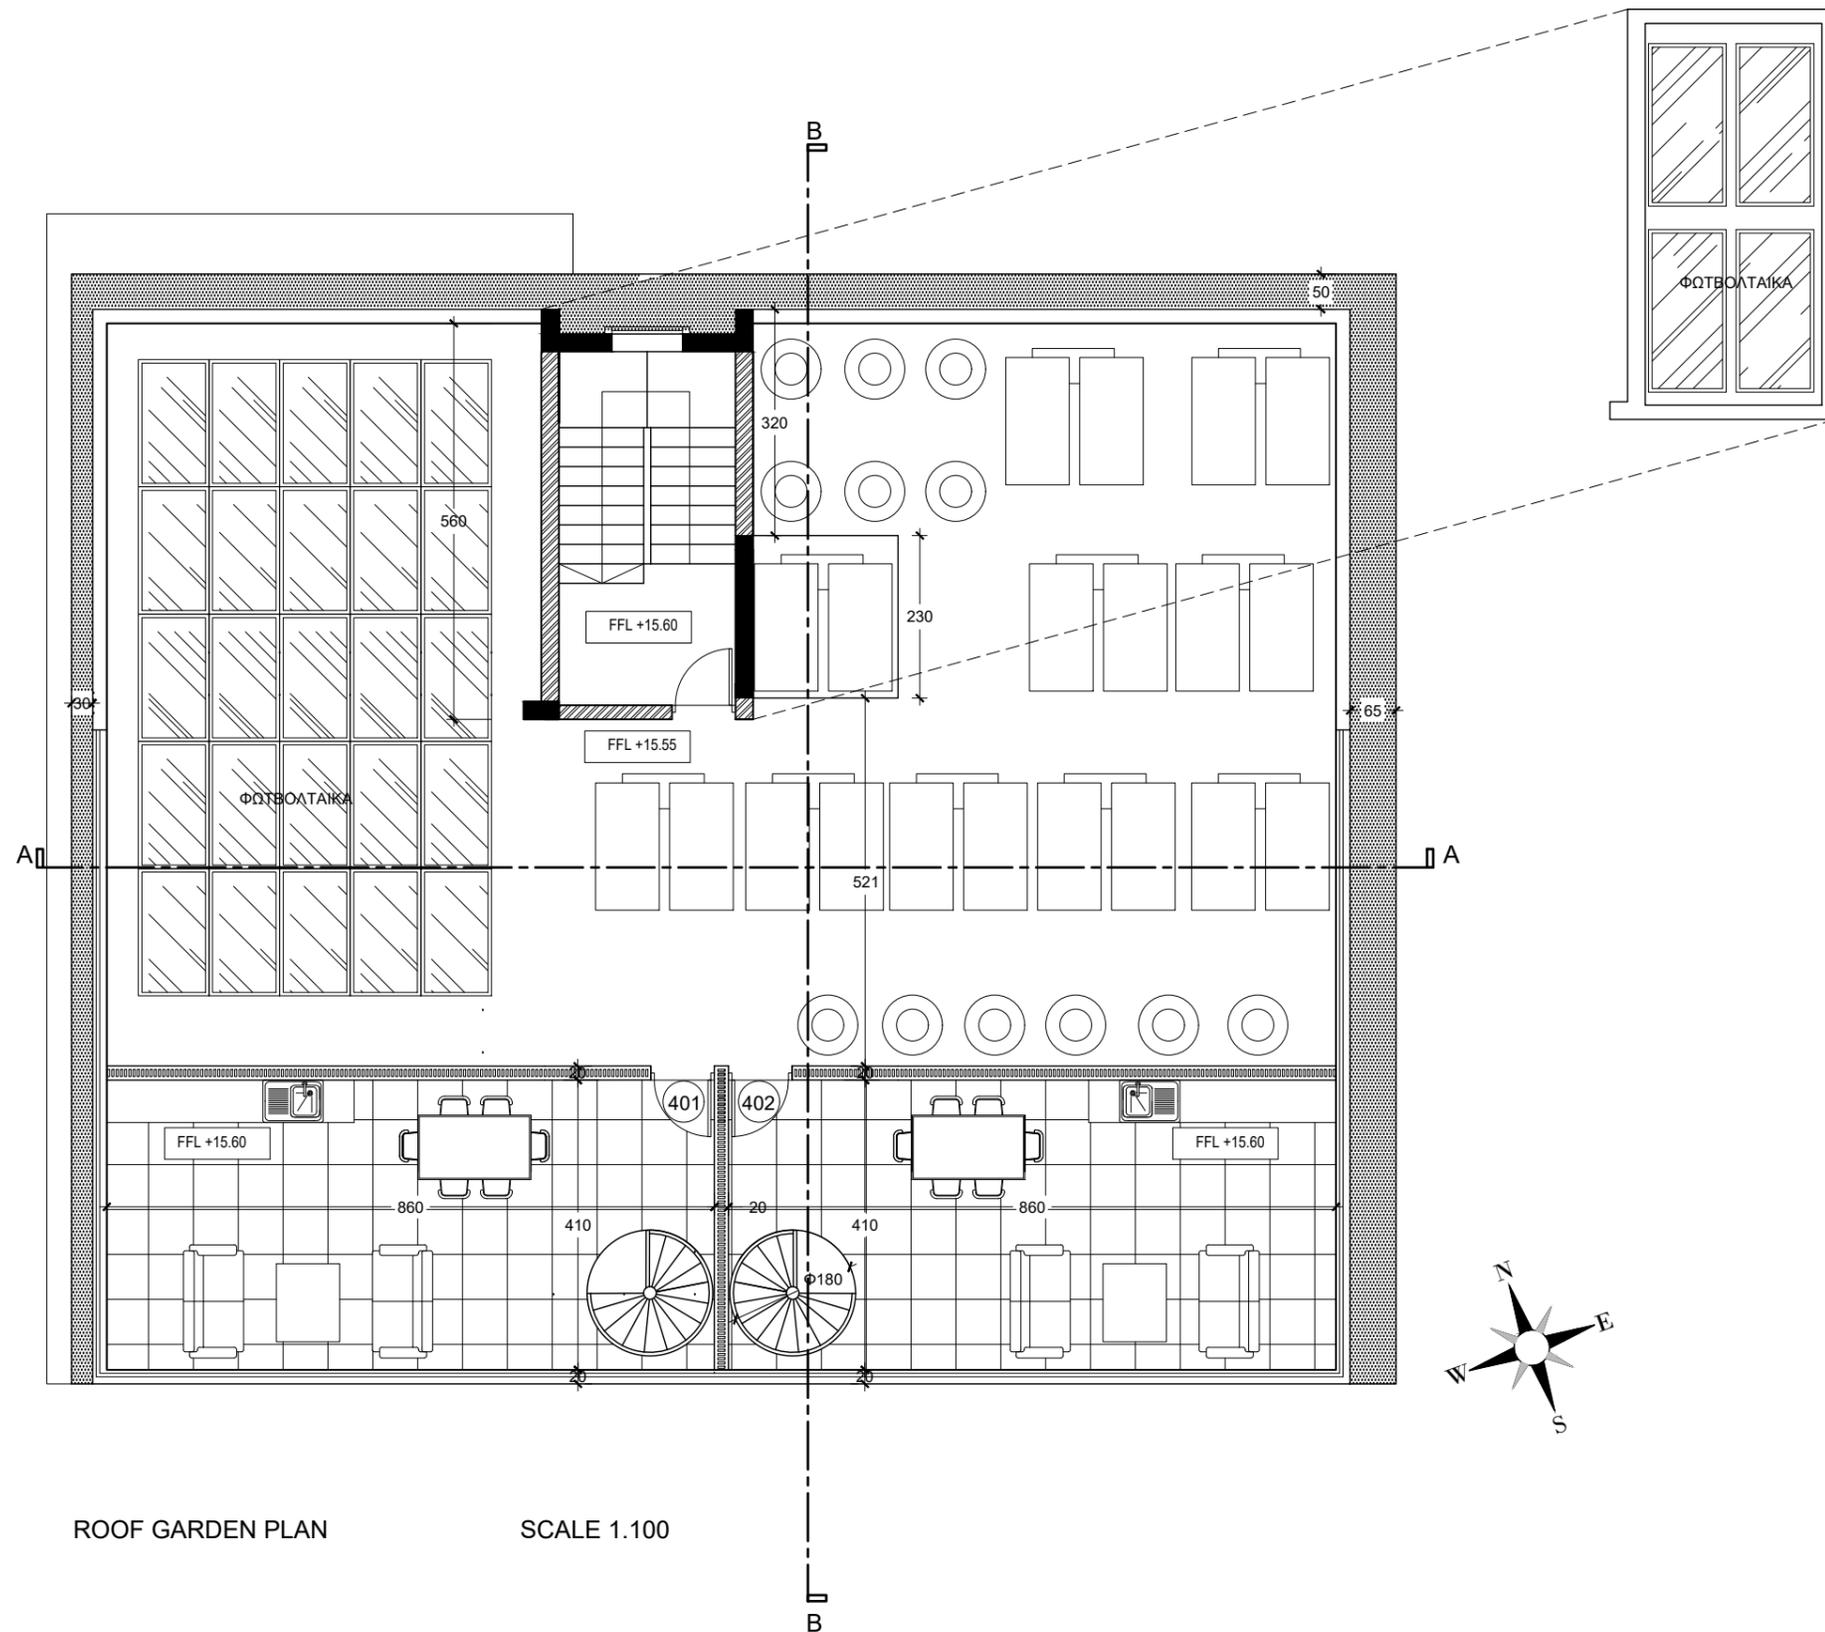


ROOF GARDEN PLAN SCALE 1.100

**NOTE**

Contractor shall check :  
 verify all dimensions. T  
 drawing is the property  
 the Architects.  
 This drawing shall not b  
 used for construction  
 purposes unless counte  
 signed by the Architect:

**GENERAL NOT**

No:	Date	Rev
1	9-1-23	Elev
2	1-3-24	Elev

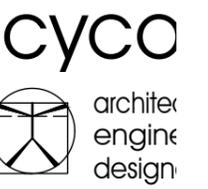

25, Gladstonos street, s  
 tel. 24622727/6 fax. 246

**Haris Theodc**  
 BEng(Hons)

**Client**  
 ΑΝΔΡΕΑΣ ΔΙΓΚΛΗΣ

**Project**  
 DIGKLIS RESIDENCES 33

**Drawing**  
 ROOF Plan

**Project Archite**  
 HARIS THEODOROU

**Scale** 1 : 100  
**Date** MAR 2024

**Drawn by** H.T.  
**Checke**

**Signatures**

**Drawing Number** 0

**NOTE**

Contractor shall check :  
 verify all dimensions. T  
 drawing is the property  
 the Architects.  
 This drawing shall not b  
 used for construction  
 purposes unless counte  
 signed by the Architect:

**GENERAL NOT**

No:	Date	Rev
1	9-1-23	Elev
2	1-3-24	Elev

**CYCO**

architet  
engine  
design

25, Gladstonos street, s  
tel. 24622727/6 fax. 246

**Haris Theodc**  
BEng(Hons)

**Client**  
ΑΝΔΡΕΑΣ ΔΙΓΚΛΗΣ

**Project**  
DIGKLIS RESIDENCES 33

**Drawing**  
ELEVATIONS

**Project Archite**  
HARIS THEODOROU

**Scale**  
1 : 100

**Date**  
MAR 2024

**Drawn by**  
H.T.

**Checke**

**Signatures**

**Drawing**  
**Number** 0



SOUTH ELEVATION

SCALE 1.100

ΜΠΕΤΟΝ FAIR-FACE

**NOTE**

Contractor shall check and verify all dimensions. This drawing is the property of the Architects.  
This drawing shall not be used for construction purposes unless counter signed by the Architects.

**GENERAL NOTES**

No:	Date	Revision
1	9-1-23	Elevations
2	1-3-24	Elevations

**cycon**

architects  
engineers  
designers

25, Gladstonos street, suite.02  
tel. 24622727/6 fax. 24621216  
Larnaca

**Haris Theodorou**  
BEng(Hons) UCL

**Client**  
ΑΝΔΡΕΑΣ ΔΙΓΚΛΗΣ

**Project**  
DIGKLIS RESIDENCES 33

**Drawing**  
NORTH ELEVATION

**Project Architect**  
HARIS THEODOROU

**Scale**  
1 : 100

**Date**  
MAR 2024

**Drawn by**  
H.T.

**Checked by**

**Signatures**

**Drawing Number** **07**



NORTH ELEVATION SCALE 1.100



EAST ELEVATION

SCALE 1.100

**NOTE**

Contractor shall check and verify all dimensions. This drawing is the property of the Architects. This drawing shall not be used for construction purposes unless counter signed by the Architects.

**GENERAL NOTES**

No:	Date	Revision
1	9-1-23	Elevations
2	1-3-24	Elevations

**cycon**

architects  
engineers  
designers

25, Gladstonos street, suite.02  
tel. 24622727/6 fax. 24621216  
Larnaca

**Haris Theodorou**  
BEng(Hons) UCL

**Client**  
ΑΝΔΡΕΑΣ ΔΙΓΚΛΗΣ

**Project**  
DIGKLIS RESIDENCES 33

**Drawing**  
NORTH ELEVATION

**Project Architect**  
HARIS THEODOROU

**Scale** 1 : 100  
**Date** MAR 2024

**Drawn by** H.T.  
**Checked by**

**Signatures**

**Drawing Number** 08



WEST ELEVATION

SCALE 1.100

**NOTE**

Contractor shall check and verify all dimensions. This drawing is the property of the Architects. This drawing shall not be used for construction purposes unless counter signed by the Architects.

**GENERAL NOTES**

No:	Date	Revision
1	9-1-23	Elevations
2	1-3-24	Elevations

**cycon**

architects  
engineers  
designers

25, Gladstonos street, suite.02  
tel. 24622727/6 fax. 24621216  
Larnaca

**Haris Theodorou**  
BEng(Hons) UCL

**Client**  
ΑΝΔΡΕΑΣ ΔΙΓΚΛΗΣ

**Project**  
DIGKLIS RESIDENCES 33

**Drawing**  
WEST ELEVATION

**Project Architect**  
HARIS THEODOROU

**Scale**  
1 : 100

**Date**  
MAR 2024

**Drawn by**  
H.T.

**Checked by**

**Signatures**


**Drawing Number** **09**

**NOTE**

Contractor shall check and verify all dimensions. This drawing is the property of the Architects.  
This drawing shall not be used for construction purposes unless counter signed by the Architects.

**GENERAL NOTES**

No:	Date	Revision
1	9-1-23	Elevations
2	1-3-24	Elevations

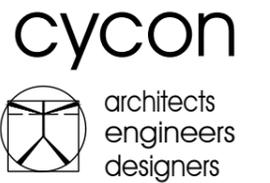

25, Gladstonos street, suite.02  
tel. 24622727/6 fax. 24621216  
Larnaca

**Haris Theodorou**  
BEng(Hons) UCL

**Client**  
ΑΝΔΡΕΑΣ ΔΙΓΚΛΗΣ

**Project**  
DIGKLIS RESIDENCES 33


**Drawing**  
SECTION A-A

**Project Architect**  
HARIS THEODOROU


**Scale** 1 : 100  
**Date** MAR 2024

**Drawn by** H.T. **Checked by**

**Signatures**

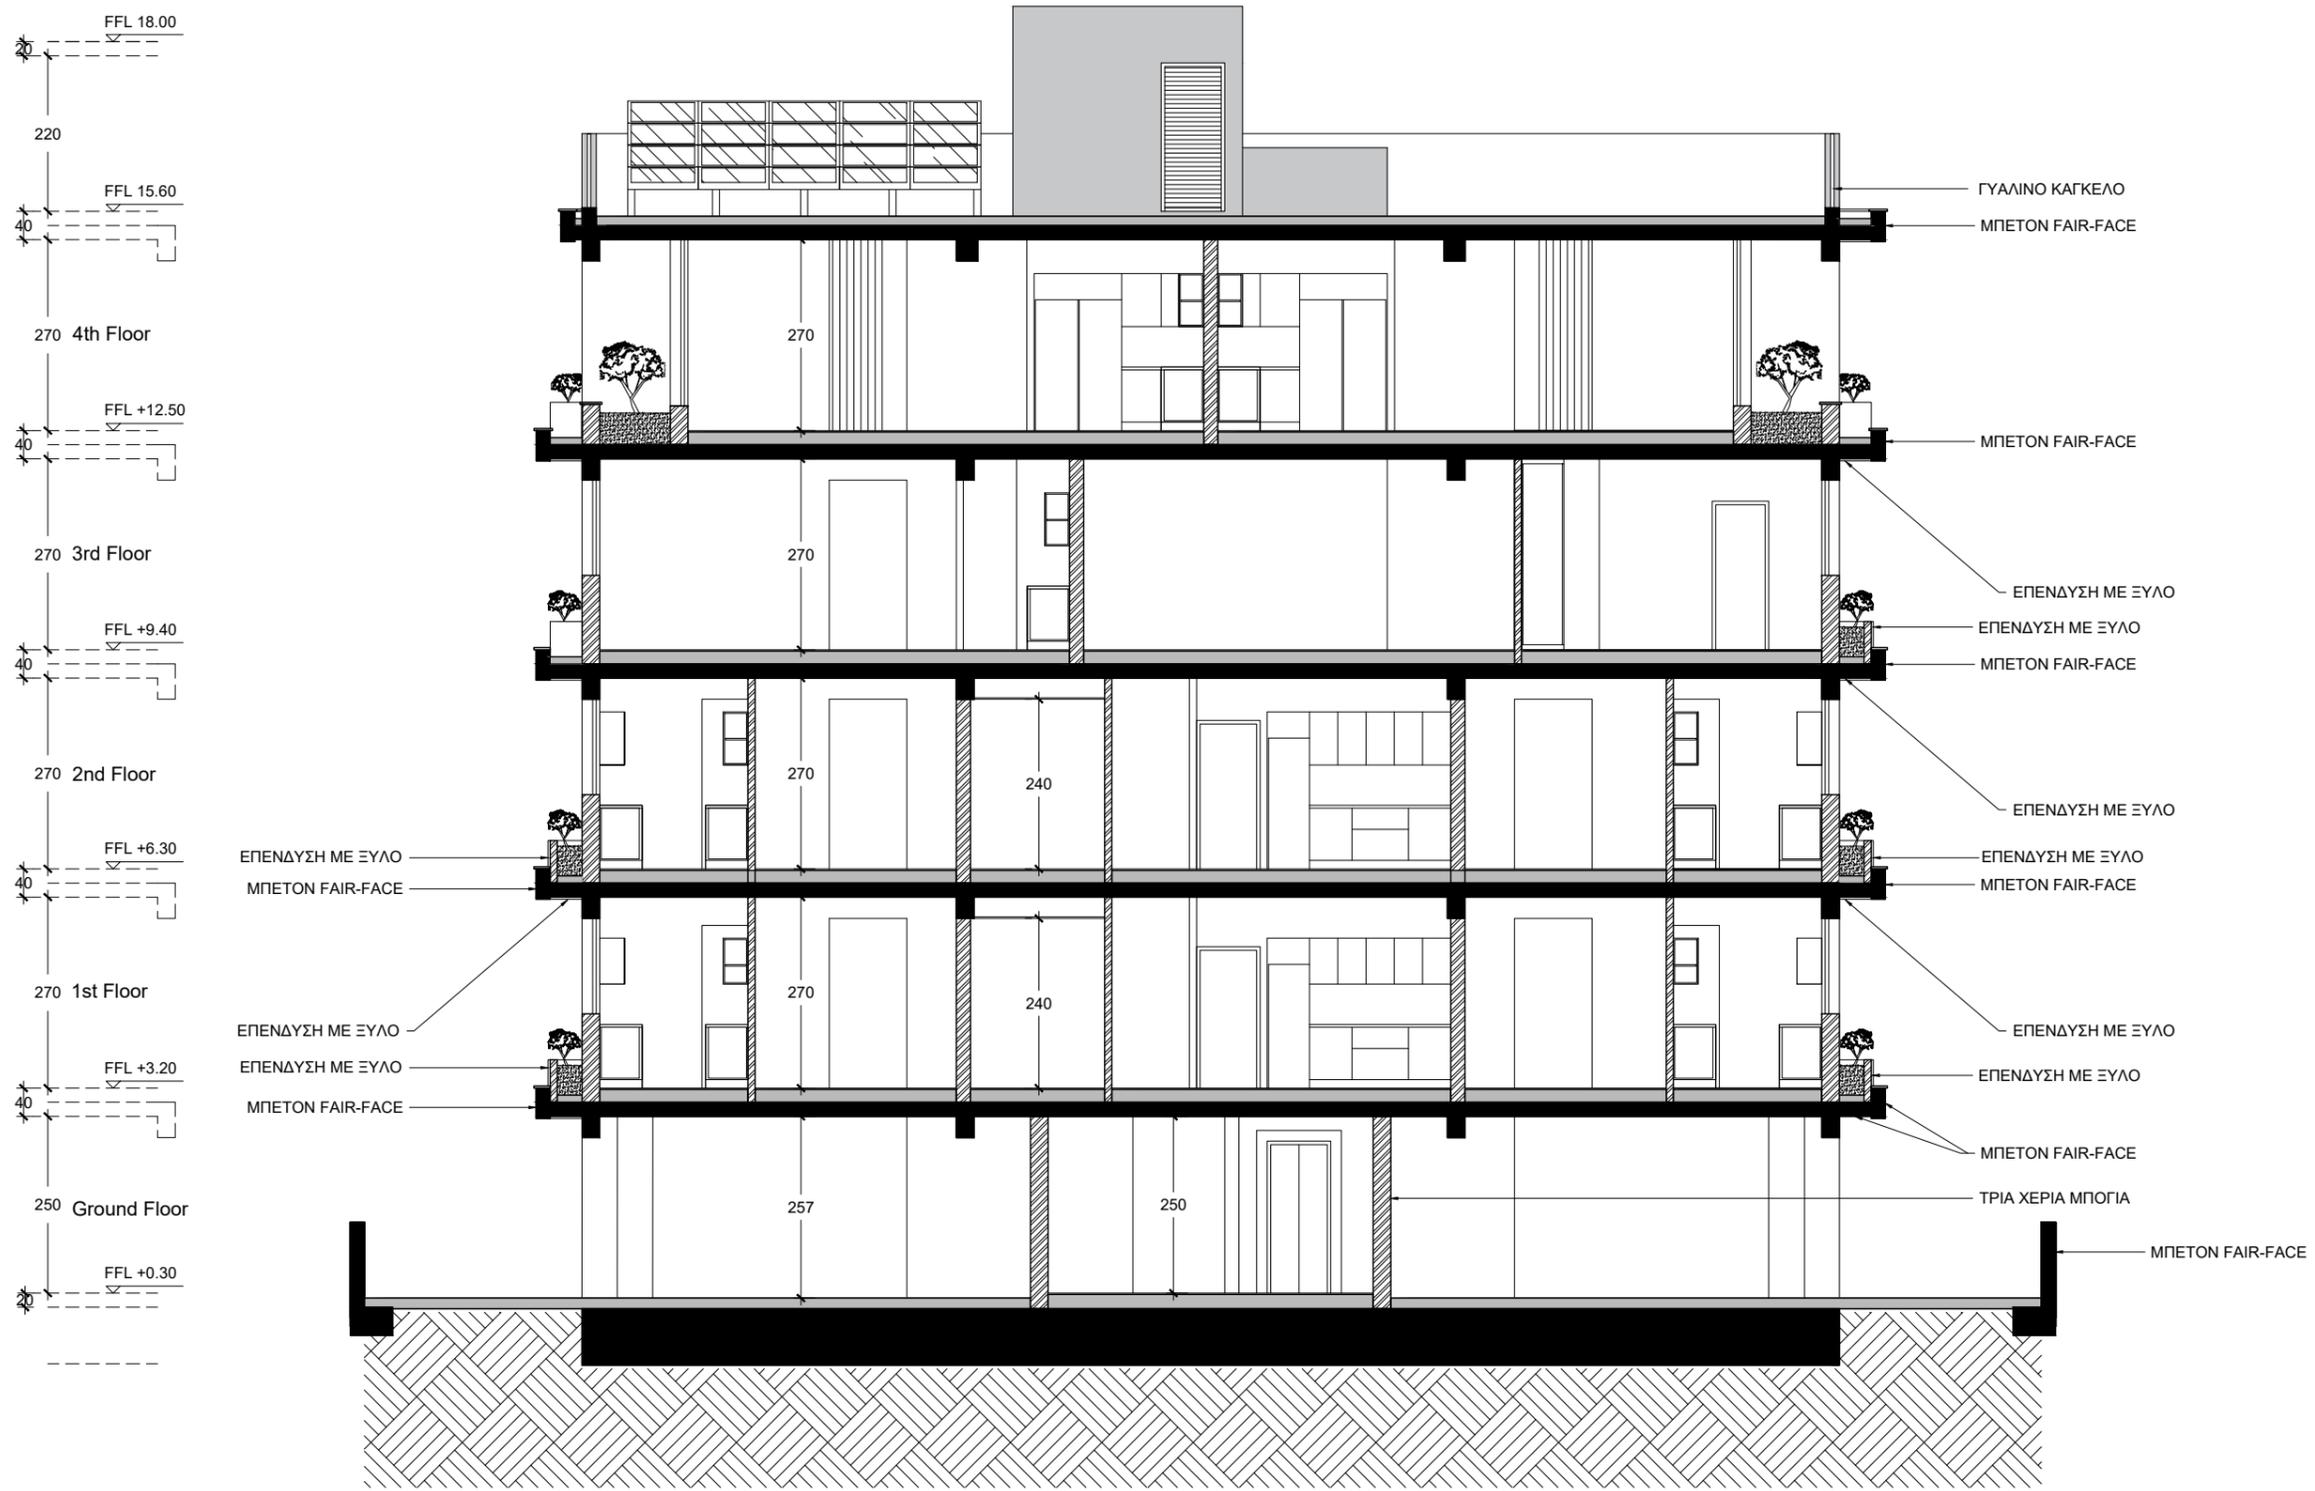

SECTION A - A SCALE 1.100

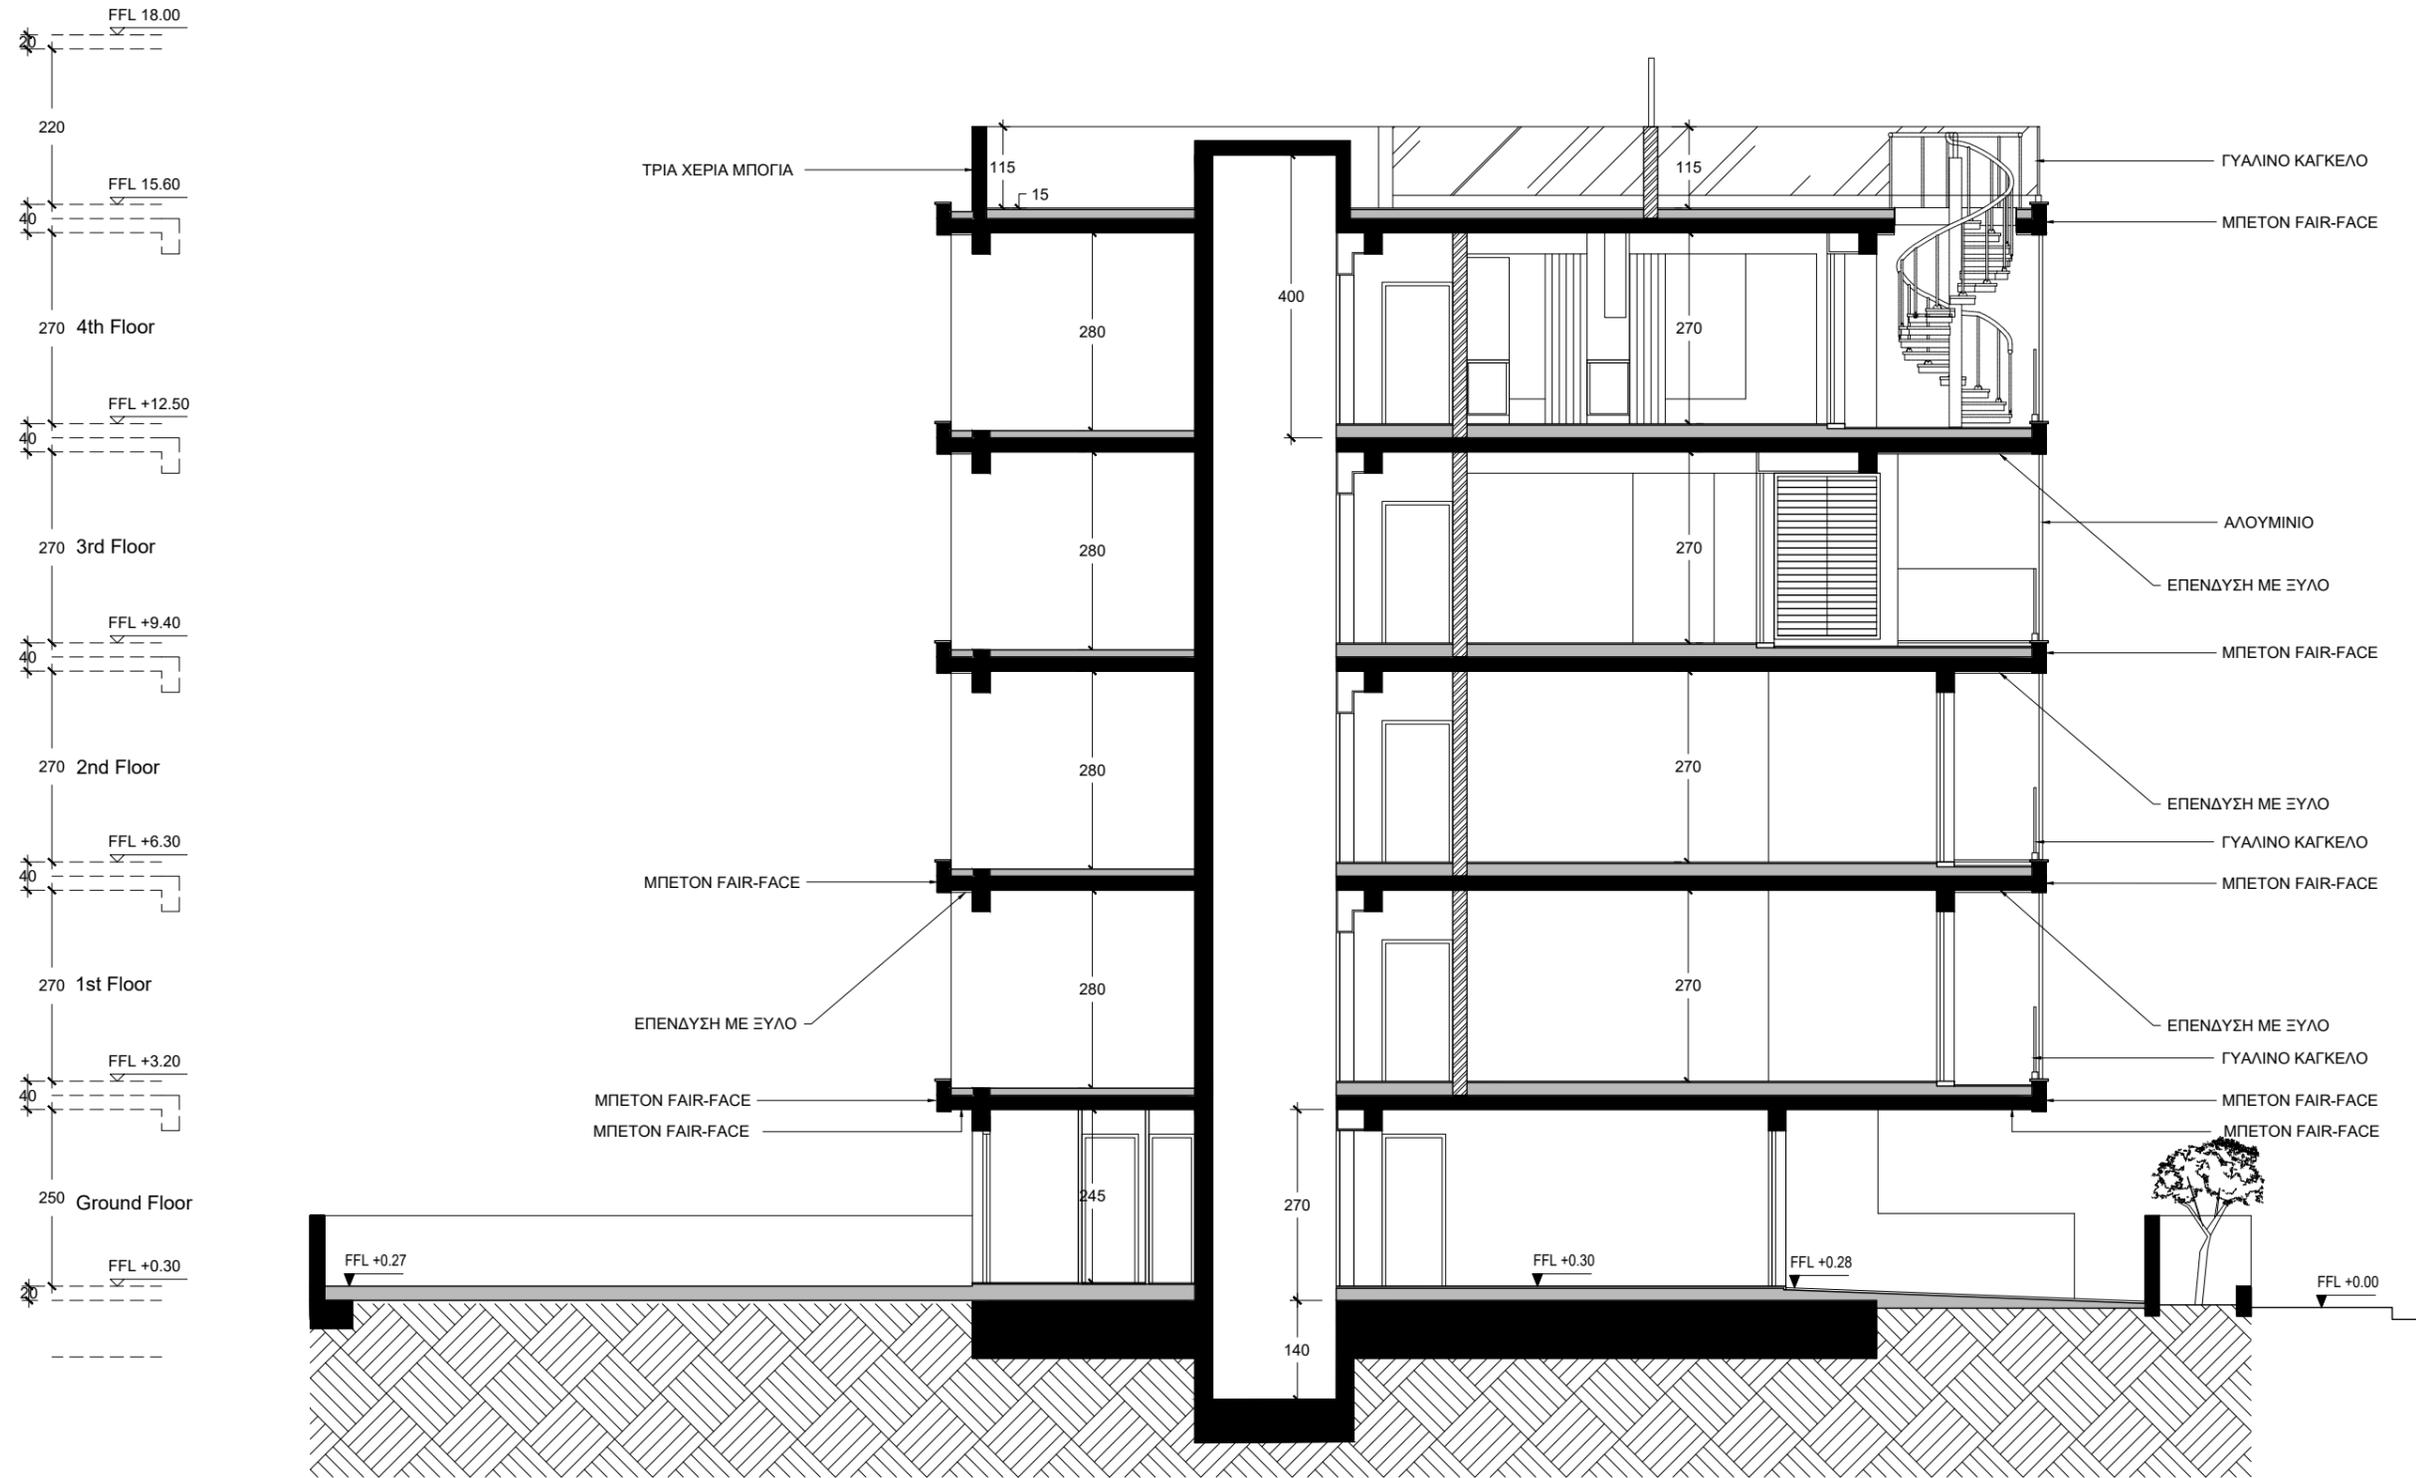

SECTION B - B


SCALE 1.100

**NOTE**

Contractor shall check and verify all dimensions. This drawing is the property of the Architects. This drawing shall not be used for construction purposes unless counter signed by the Architects.

**GENERAL NOTES**

No:	Date	Revision
1	9-1-23	Elevations
2	1-3-24	Elevations

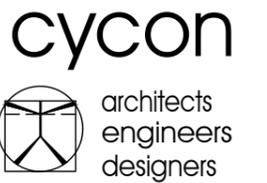

25, Gladstonos street, suite.02  
tel. 24622727/6 fax. 24621216  
Larnaca

**Haris Theodorou**  
BEng(Hons) UCL

**Client**  
ΑΝΔΡΕΑΣ ΔΙΓΚΛΗΣ

**Project**  
DIGKLIS RESIDENCES 33

**Drawing**  
SECTION B-B

**Project Architect**  
HARIS THEODOROU

**Scale** 1 : 100  
**Date** MAR 2024

**Drawn by** H.T.  
**Checked by**

**Signatures**